


No. 74

No. 72 - 73

Margaret Street

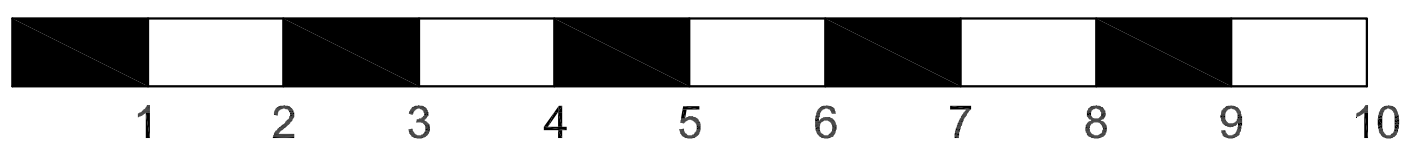

**Revisions**

Rev	Description	Date
A	Issued for comments	05/19
B	Added kitchen cabinets	05/19
C	Added single glass partition	05/19

FOR COMMENT

Notes



**Revisions**


Client

Dark Energy

Project

72-74 Margaret Street  
London

Drawing

Second Floor  
Plan

Job No.	BWC No.
-----	002
Scale	Date
1:100@A4	May 19